




09 / 04 / 2014

7th STREET BRIDGE REPLACEMENT GEOMETRIC APPROVAL DRAWING (ALT. 2A / 2B)


CURVE DATA					
No.	○	R	Δ	T	L
1		810.00'	xx°xx'xx.xx"	xxx.xx'	xxx.xx'
2		2000.00'	xx°xx'xx.xx"	xxx.xx'	xxx.xx'
3		5600.00'	xx°xx'xx.xx"	xxx.xx'	xxx.xx'
4		2100.00'	05°51'05.37"	107.33'	214.47'
5		1400.00'	13°04'05.00"	160.35'	319.31'
6		510.00'	24°02'29.19"	108.60'	213.99'
7		xxx.xx'	xx°xx'xx.xx"	xxx.xx'	xxx.xx'
8		xxx.xx'	xx°xx'xx.xx"	xxx.xx'	xxx.xx'

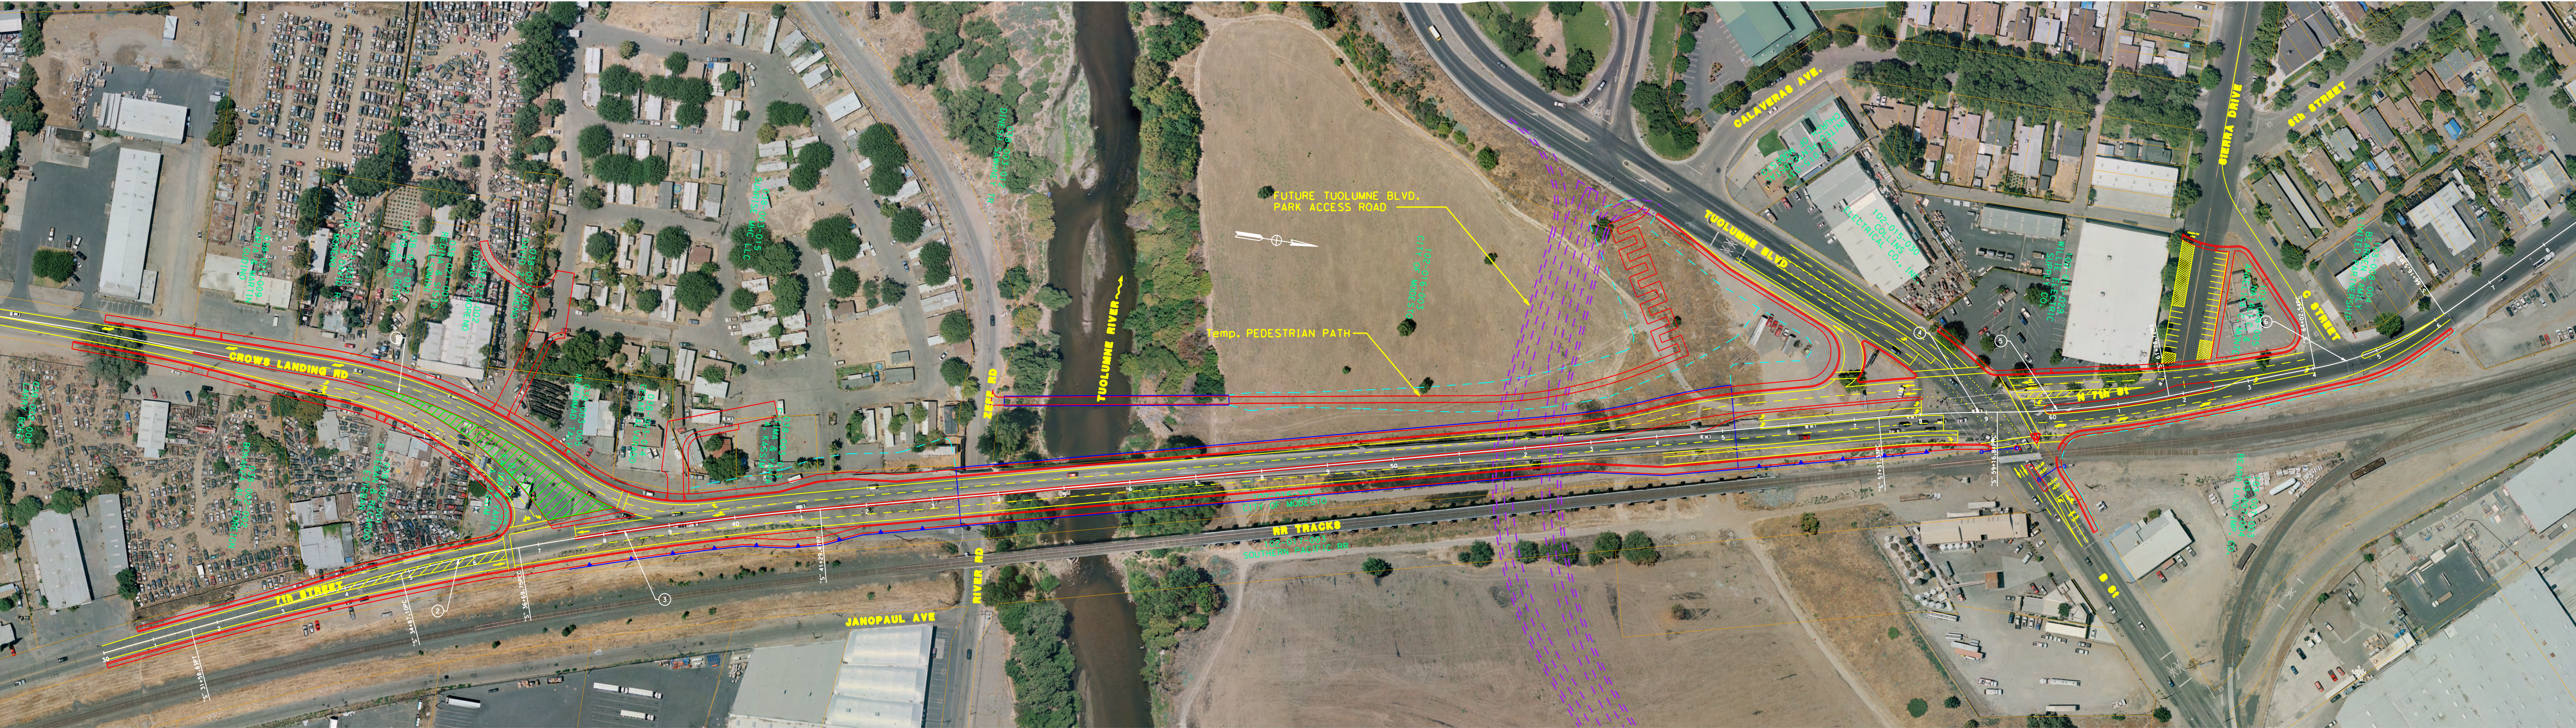

SCALE: 1" = 100'

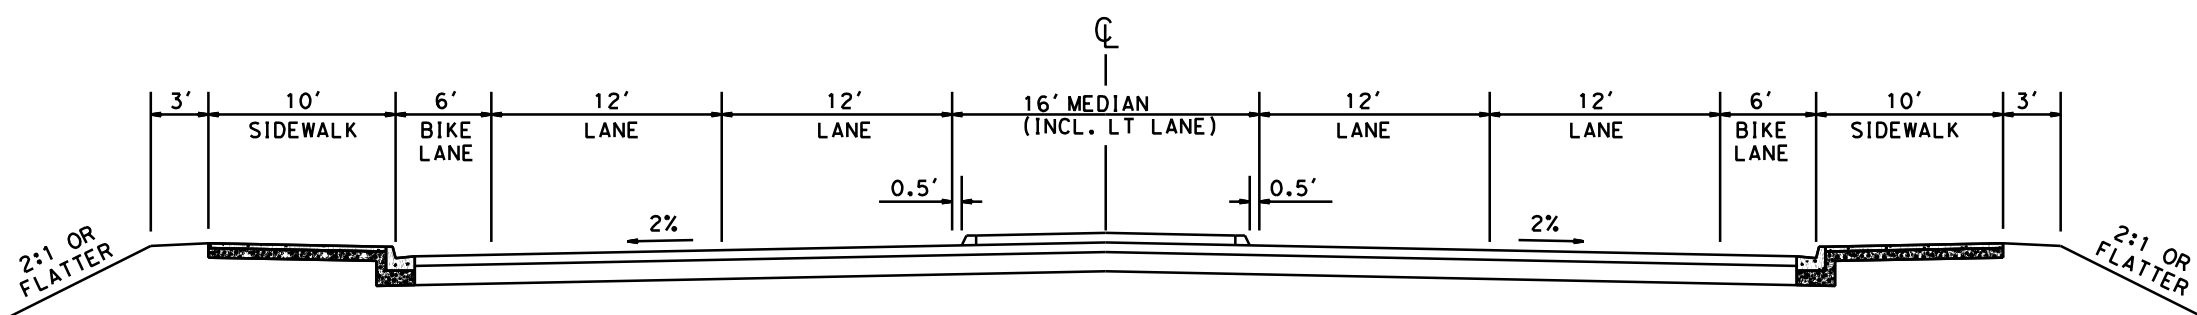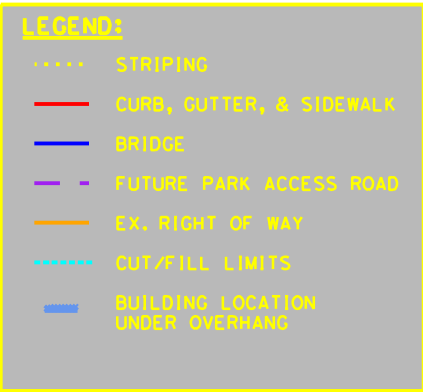

TYPICAL ROADWAY SECTION

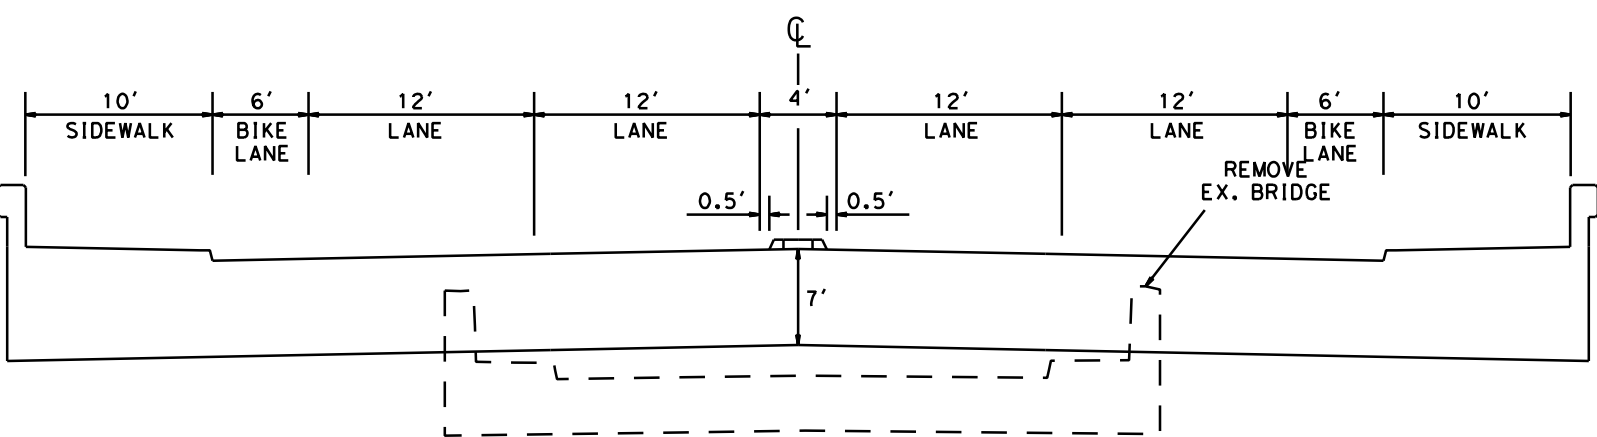

TYPICAL BRIDGE SECTION

APN	OWNER	TOTAL AREA SOFT	TAKE AREA SOFT	TAKE TYPE
038-002-001	Esteban & Ricardo Esteban	65,123.49	10,912.27	PARTIAL
038-002-002	Banza AII Foreign	169,863.73	5,012.73	PARTIAL
038-002-008	Larry Boss	81,324.14	1,521.50	PARTIAL
038-003-005	Muhammed Talha	18,798.53	1,396.03	PARTIAL
038-003-006	Fatima & Yahia Kassim	17,403.38	17,403.38	FULL
038-003-013	Fatima & Yahia Kassim	10,616.30	1,180.93	PARTIAL
038-003-014	Cesar Alvarado	15,068.96	2,262.30	PARTIAL/SUBDIVIDE
038-003-015	Sunrise MHC LLC	431,849.41	15,658.90	PARTIAL
038-021-002	David Z. Moreno	20,336.56	741.00	PARTIAL
102-015-029	Willie Electric Supply Co.	79,406.12	5,317.11	PARTIAL
102-016-003	City of Modesto	676,057.43	83,602.56	PARTIAL

EXISTING BRIDGE WILL BE DEMOLISHED AND TRAFFIC WILL BE TEMPORARILY RE-ROUTED ALONG 9TH STREET.