


09 / 04 / 2014


7th STREET BRIDGE REPLACEMENT GEOMETRIC APPROVAL DRAWING (ALT. 3)

CURVE DATA				
No.	○	R	Δ	T
1		2000.00'	06°28'19.51"	113.08'
2		2000.00'	06°01'32.33"	105.26'
3		1000.00'	12°50'45.20"	112.57'
4		2100.00'	05°51'05.37"	107.33'
5		1400.00'	13°04'05.00"	160.35'
6		510.00'	24°02'29.19"	108.60'
				L
				225.92'
				210.33'
				224.20'
				214.47'
				319.31'
				213.99'

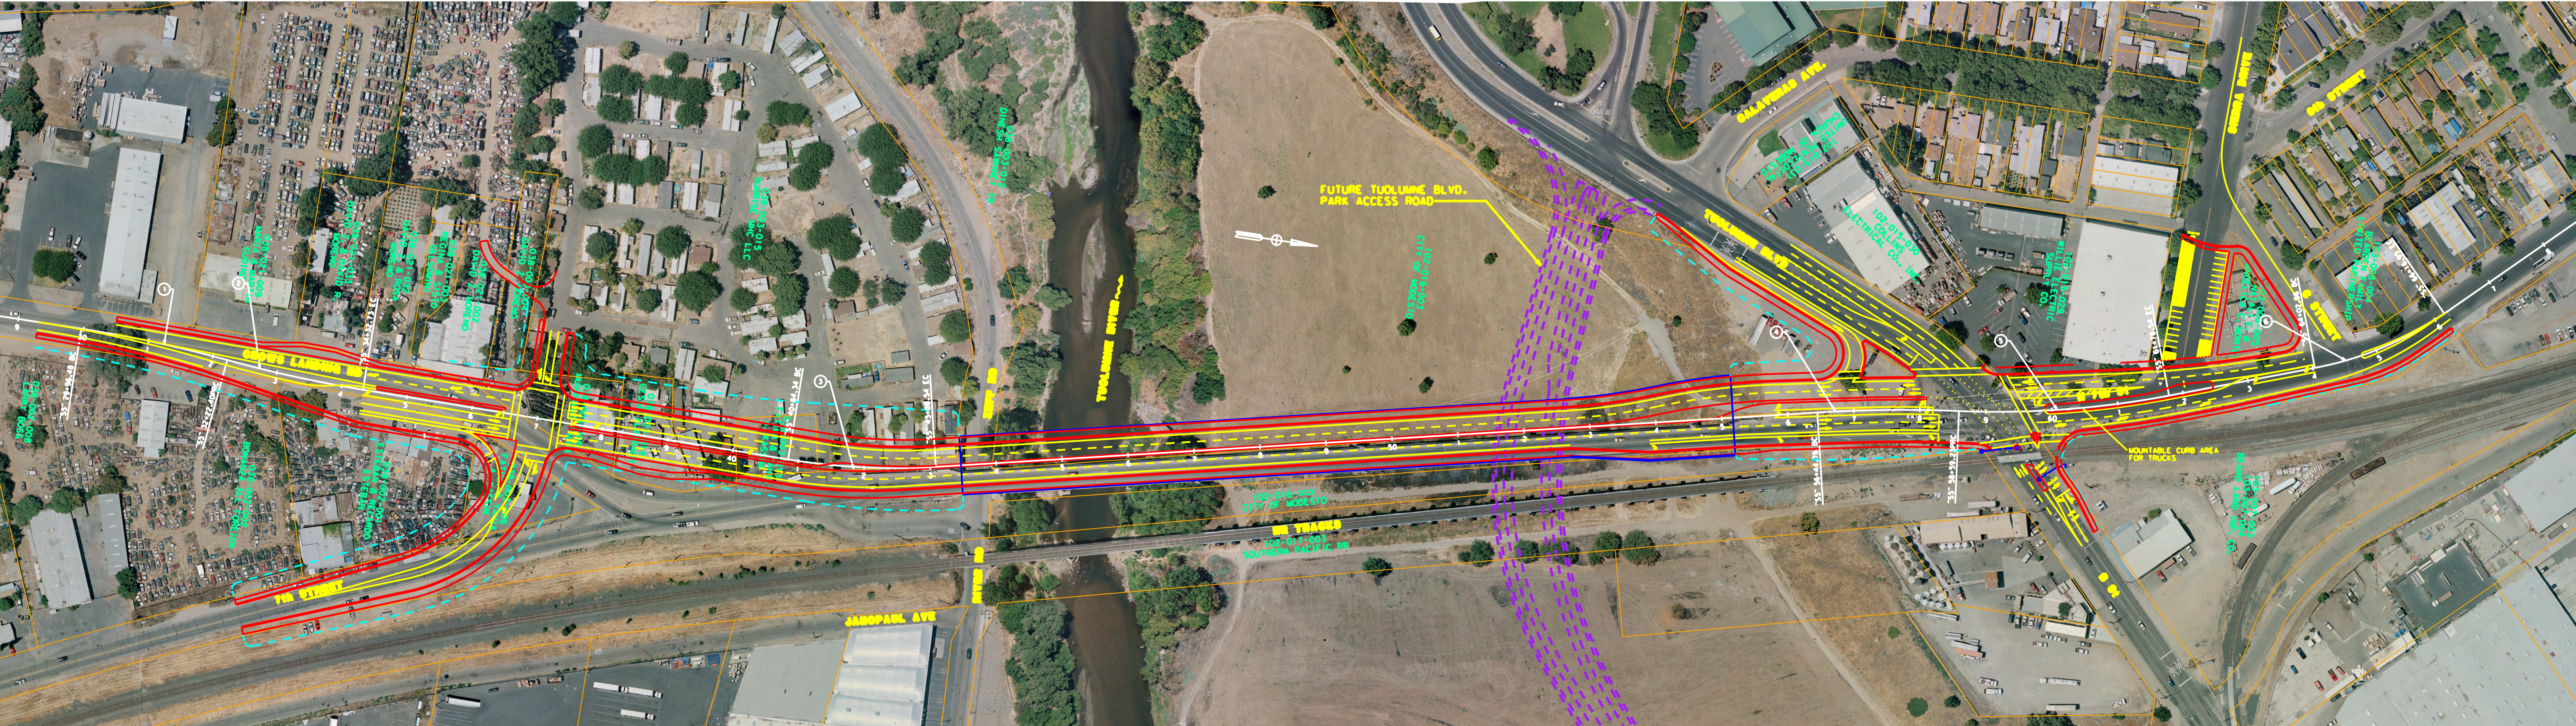


SCALE: 1" = 100'

LEGEND	
LINE	STREET
LINE	CURB, GUTTER, & SIDEWALK
LINE	BIKEWAY
LINE	EXIST. RIGHT OF WAY
LINE	EXIST. TOLLWAY BRIDGE
LINE	EXIST. UTILITY
LINE	EXIST. UTILITY
LINE	EXIST. UTILITY

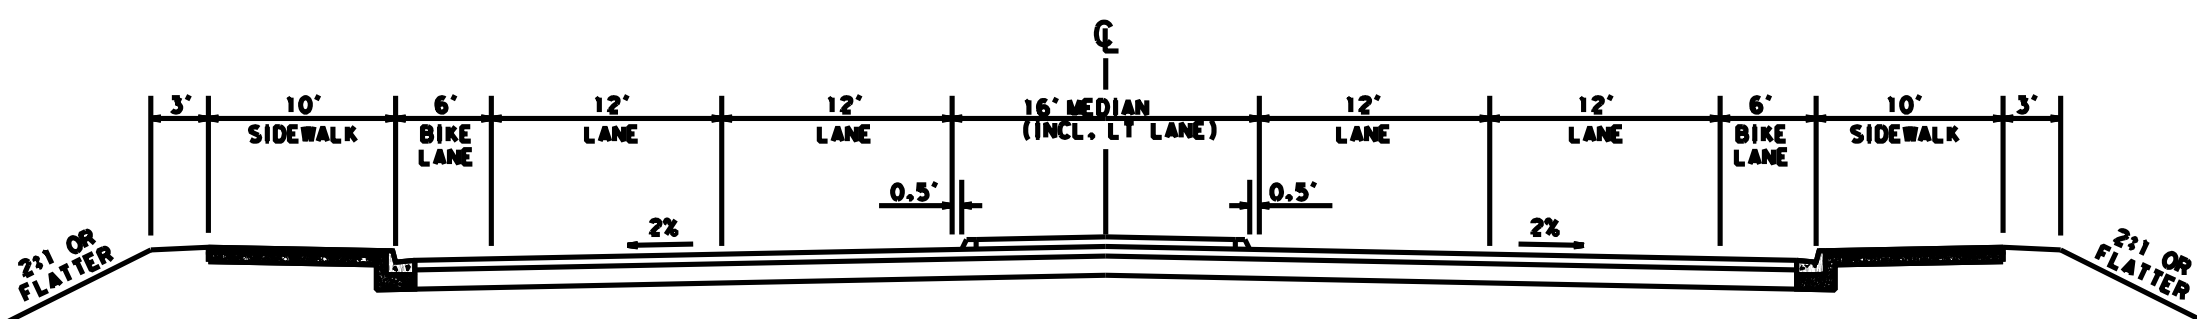

TYPICAL ROADWAY SECTION

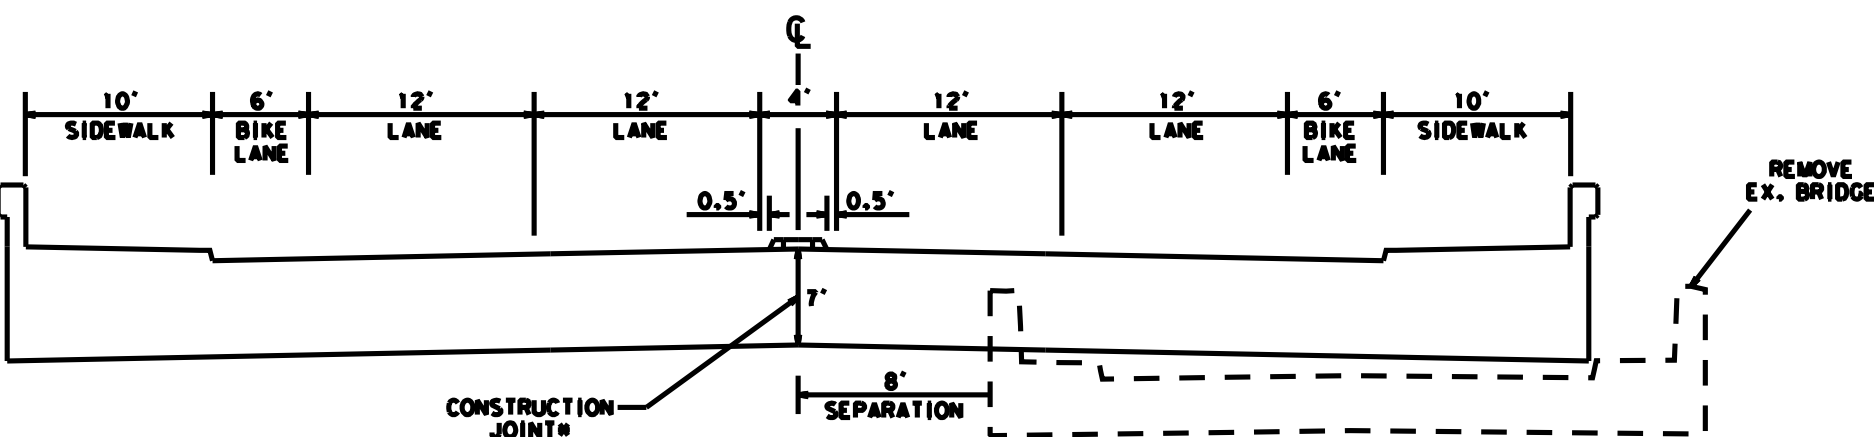

TYPICAL BRIDGE SECTION

APN	OWNER	TOTAL AREA SOFT	TAKE AREA SOFT	TAKE TYPE
038-002-001	Esteban & Recardo Esteban	65,123.49	20,611.46	PARTIAL
038-002-002	Bananza Ali Foreign	169,863.73	7,880.91	PARTIAL
038-003-005	Muhammed Taiha	18,798.53	18,798.53	FULL
038-003-006	Fatima & Yania Kassim	17,403.38	17,403.38	FULL
038-003-013	Fatima & Yania Kassim	10,616.30	10,616.30	FULL
038-003-014	Cesar Alvarado	15,068.96	15,068.96	FULL
038-003-015	Sunrise MHC LLC	431,849.41	109,951.94	PARTIAL/SUBDIVIDE
038-021-002	David Z. Moreno	20,336.56	465.26	PARTIAL
102-015-029	Willie Electric Supply Co.	79,406.12	5,317.11	PARTIAL/BUILDING TAKE
102-016-003	City of Modesto	676,057.43	86,592.78	PARTIAL
102-016-XXX	City of Modesto	54,100.86	2,033.60	PARTIAL

BRIDGE WILL BE BUILT IN 2 STAGES MAINTAINING TRAFFIC ALONG 7TH STREET DURING CONSTRUCTION.