



09 / 04 / 2014

7th STREET BRIDGE REPLACEMENT GEOMETRIC APPROVAL DRAWING (ALT. 4)


SCALE: 1" = 100'

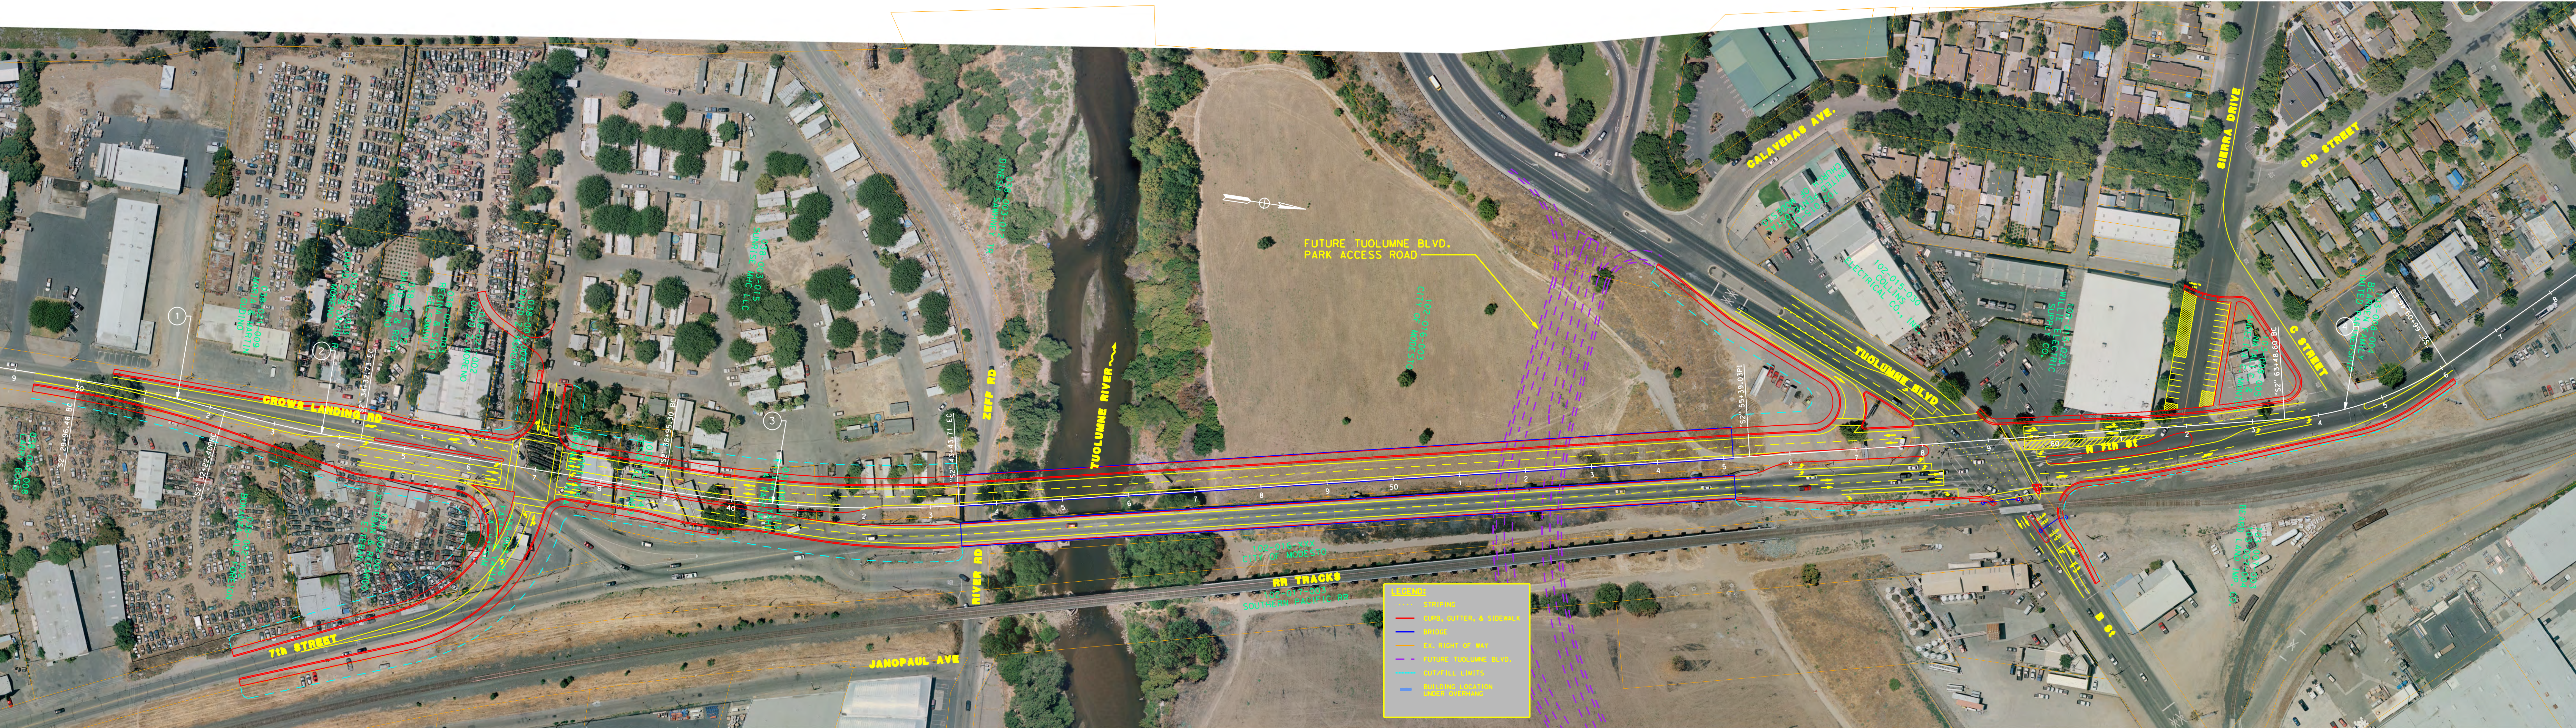

CURVE DATA				
No.	R	Δ	T	L
1	2000.00'	6° 28' 20"	113.08'	225.92'
2	2000.00'	6° 01' 32"	105.26'	210.33'
3	2000.00'	12° 50' 45"	112.57'	448.41'
4	513.95'	29° 04' 52"	160.35'	260.86'
5	XXX.XX'	XX° XX' XX"	XXX.XX'	XXX.XX'
6	XXX.XX'	XX° XX' XX"	XXX.XX'	XXX.XX'

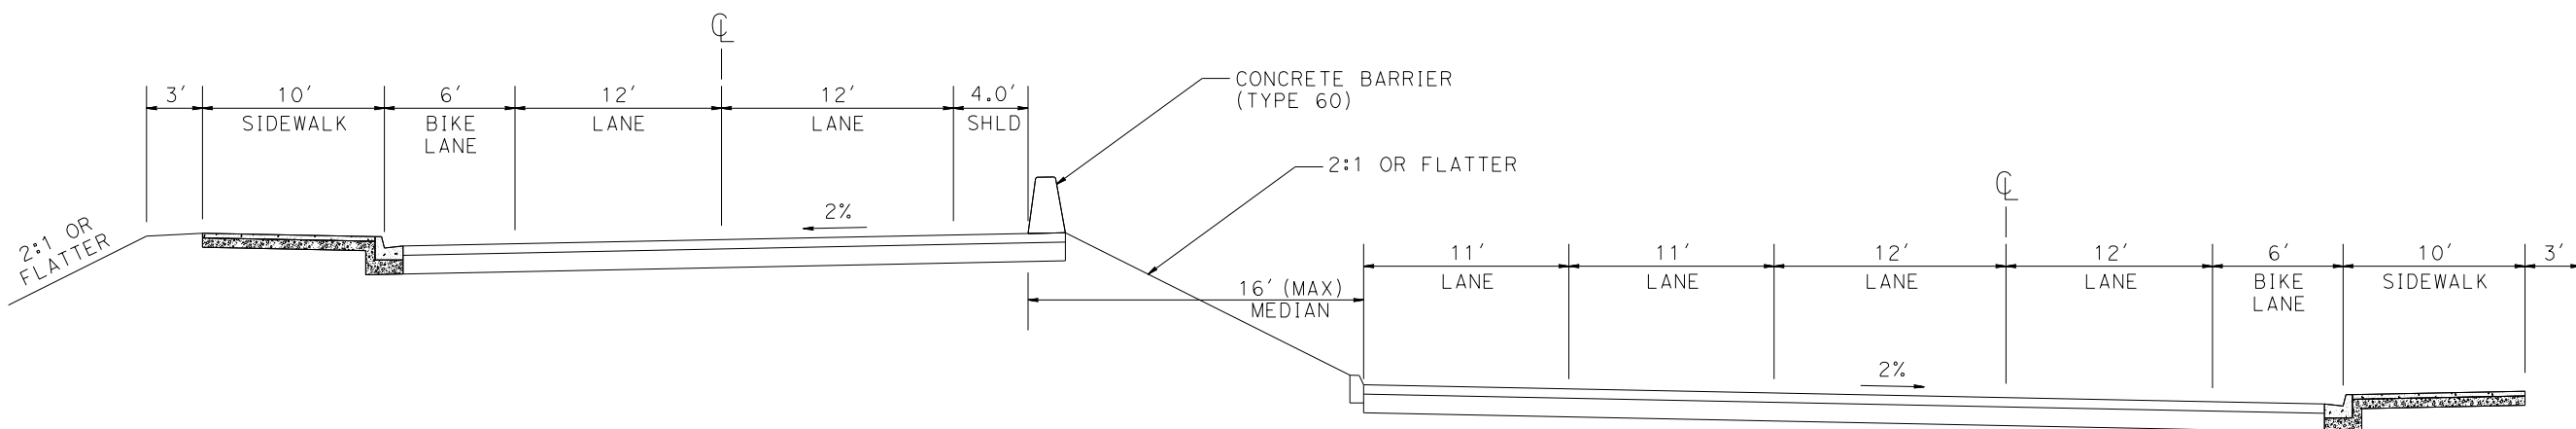

TYPICAL ROADWAY SECTION

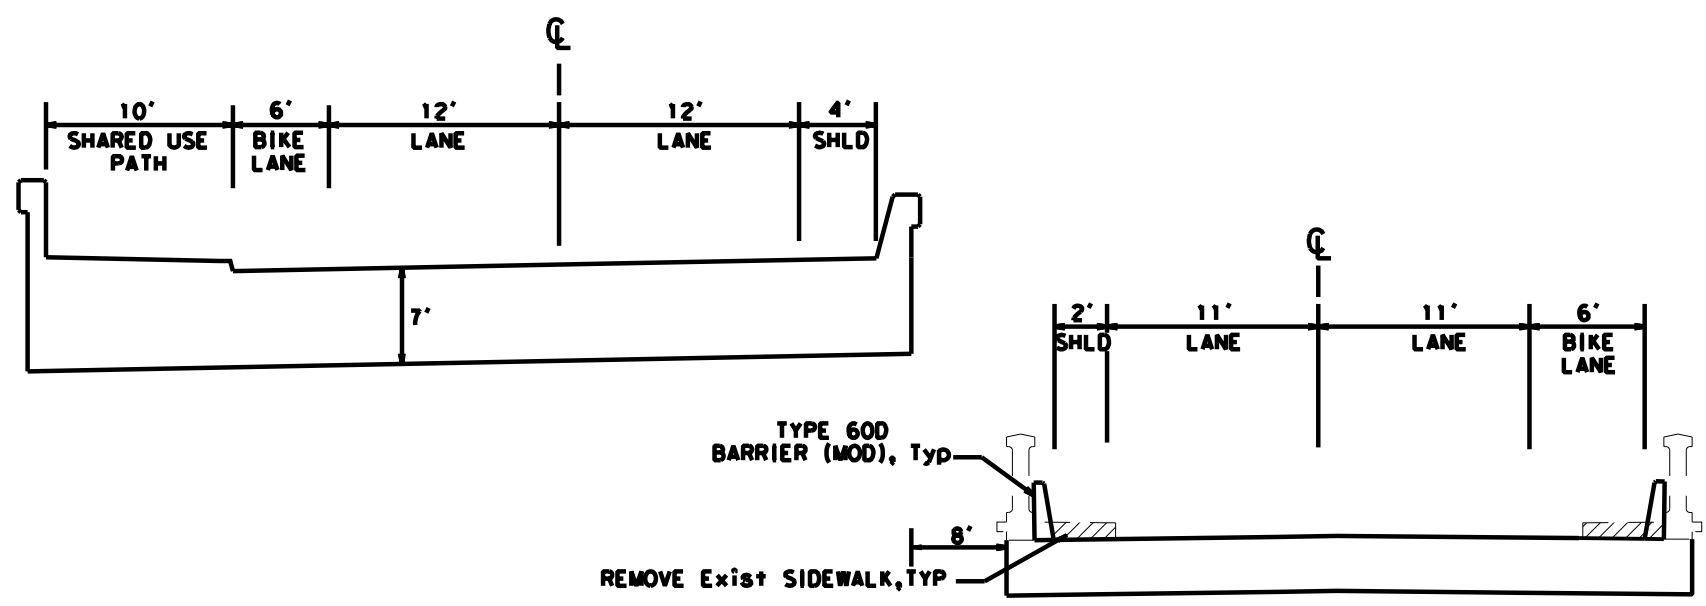

TYPICAL BRIDGE SECTION (ALTERNATIVE 4)

APN	OWNER	TOTAL AREA SOFT	TAKE AREA SOFT	TAKE TYPE
038-002-001	Esteban & Ricardo Esteban	65,123.49	20,611.46	PARTIAL
038-002-002	Banza Ali Foreign	169,863.73	7,880.91	PARTIAL
038-003-005	Muhammed Talha	18,798.53	18,798.53	FULL
038-003-006	Fatima & Yahia Kassim	17,403.38	17,403.38	FULL
038-003-013	Fatima & Yahia Kassim	10,616.30	10,616.30	FULL
038-003-014	Cesar Alvarado	15,068.96	15,068.96	FULL
038-003-015	Sunrise MHC LLC	431,849.41	109,984.21	PARTIAL/SUBDIVIDE
038-021-002	David Z. Moreno	20,336.56	465.26	PARTIAL
102-015-029	Willie Electric Supply Co.	79,406.12	5,823.43	PARTIAL/BUILDING TAKE
102-016-003	City of Modesto	676,057.43	105,409.93	PARTIAL
102-016-XXX	City of Modesto	54,100.86	1,361.02	PARTIAL
103-007-003	Beard Lane Imp. Co.	339,210.90	2,532.35	PARTIAL
103-007-004	Beard Lane Imp. Co.			
103-008-005	Angelina C. Montes	9,672.65	945.80	PARTIAL